



Installation Guide


KS1000 RT Roof Tile
One Panel Eaves to Ridge



Note: Ensure steel work is suitably lined, levelled and within tolerance.

Panels are manufactured to suit a left to right direction of lay.

Gun-grade sealant type - non-setting butyl sealant.

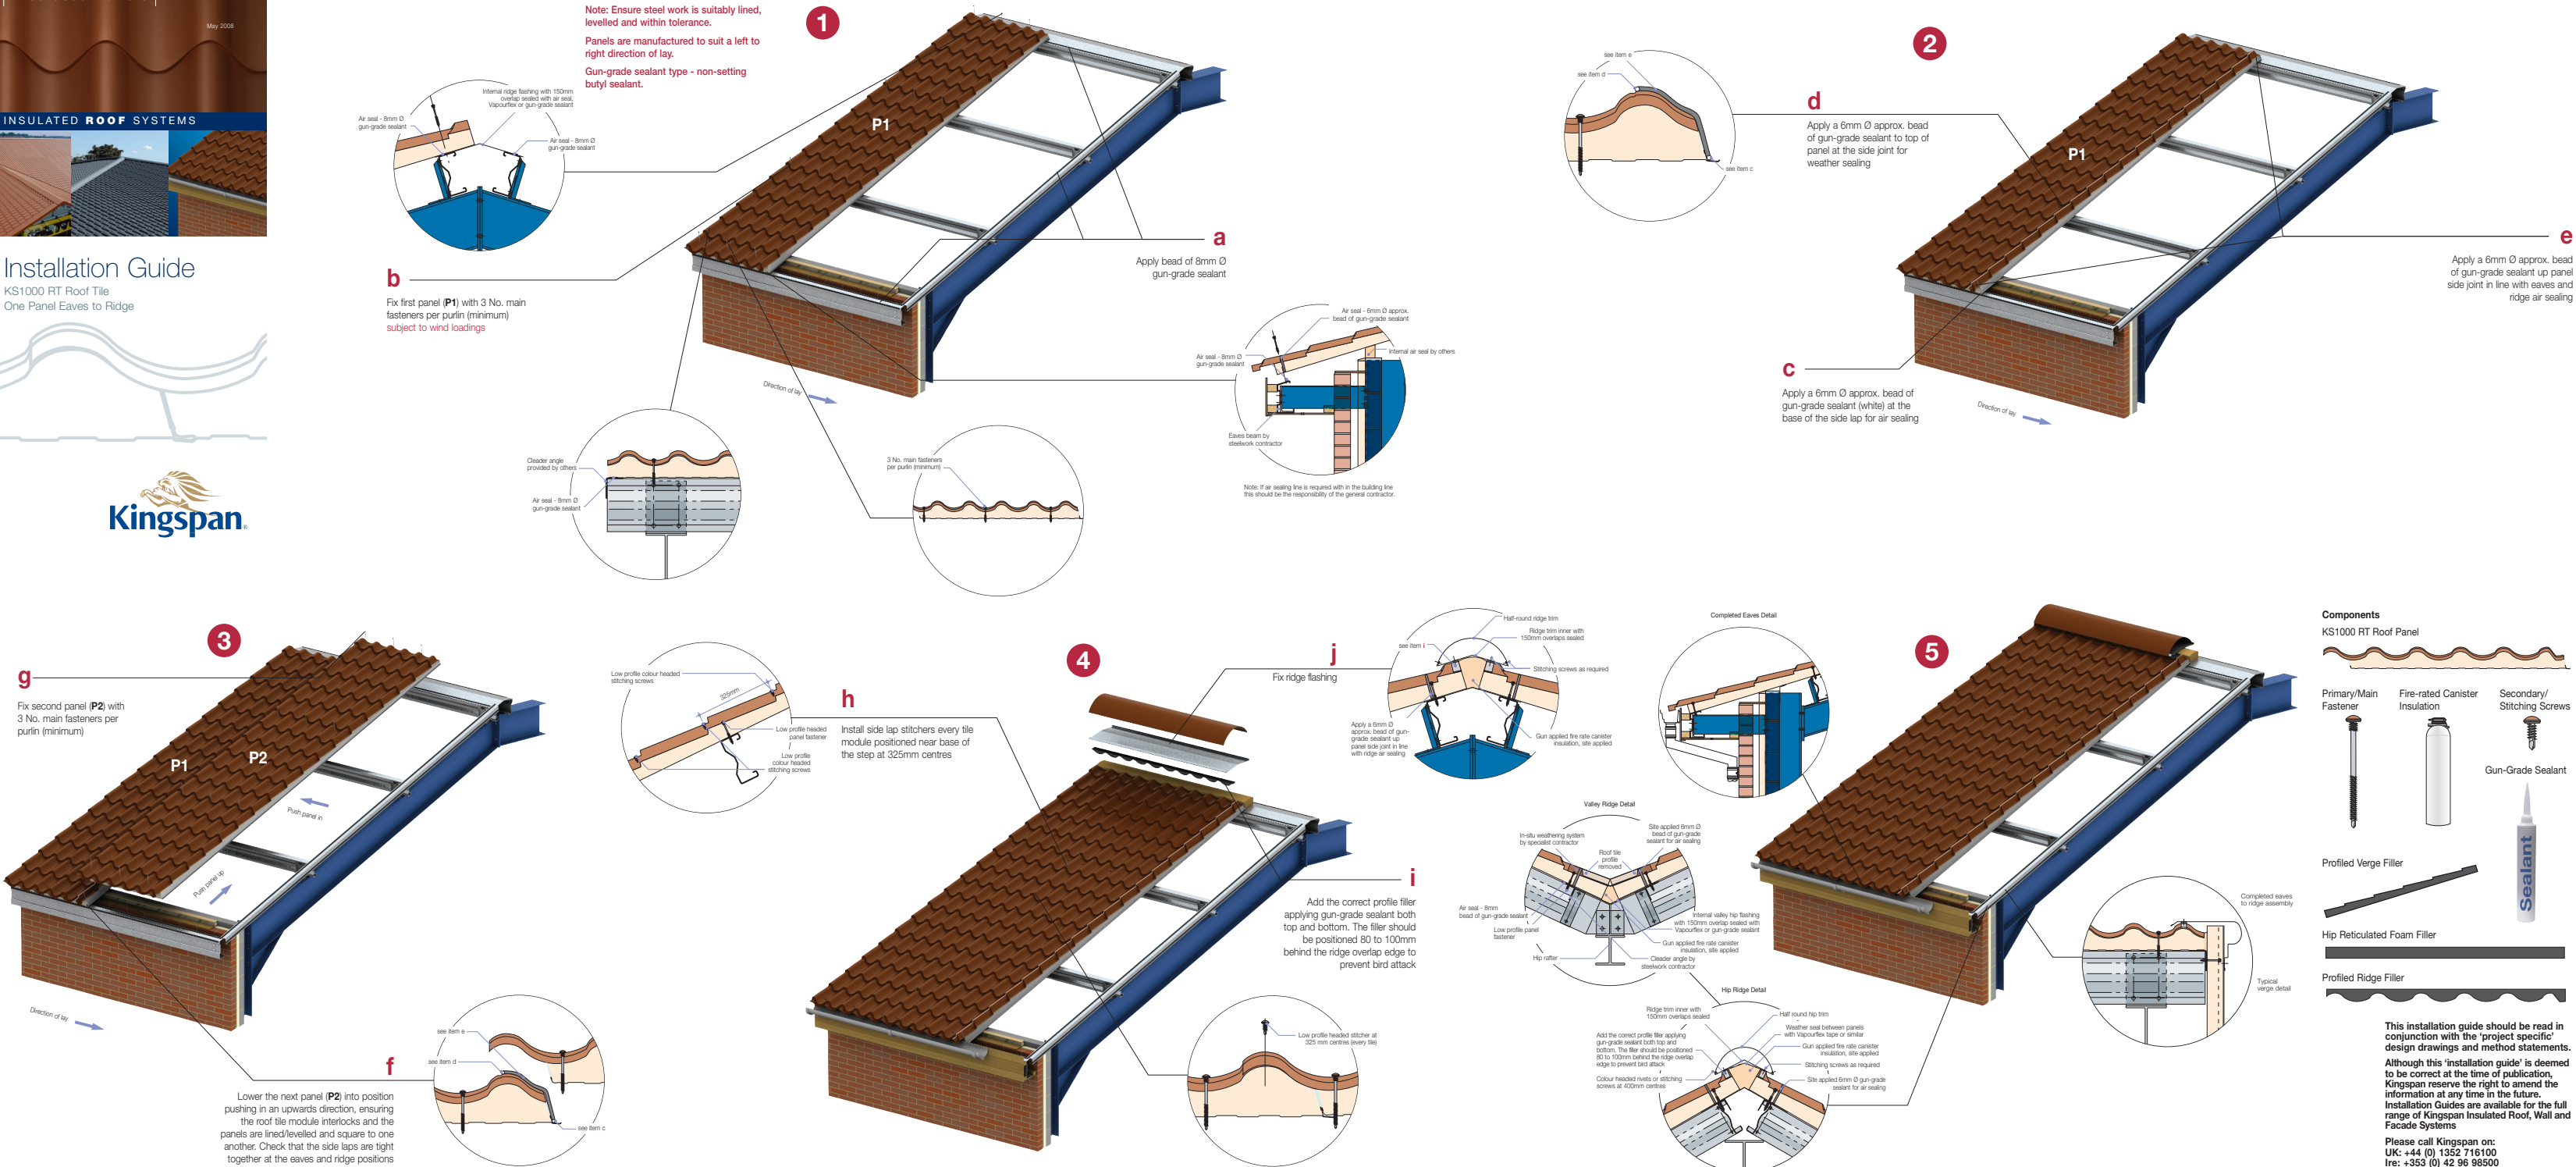

Components

KS1000 RT Roof Panel



This installation guide should be read in conjunction with the 'project specific' design drawings and method statements. Although this 'installation guide' is deemed to be correct at the time of publication, Kingspan reserve the right to amend the information at any time in the future. Installation Guides are available for the full range of Kingspan Insulated Roof, Wall and Facade Systems

Please call Kingspan on:
UK: +44 (0) 1352 716100
Ire: +353 (0) 42 96 98500